


Baldwin Pergolas

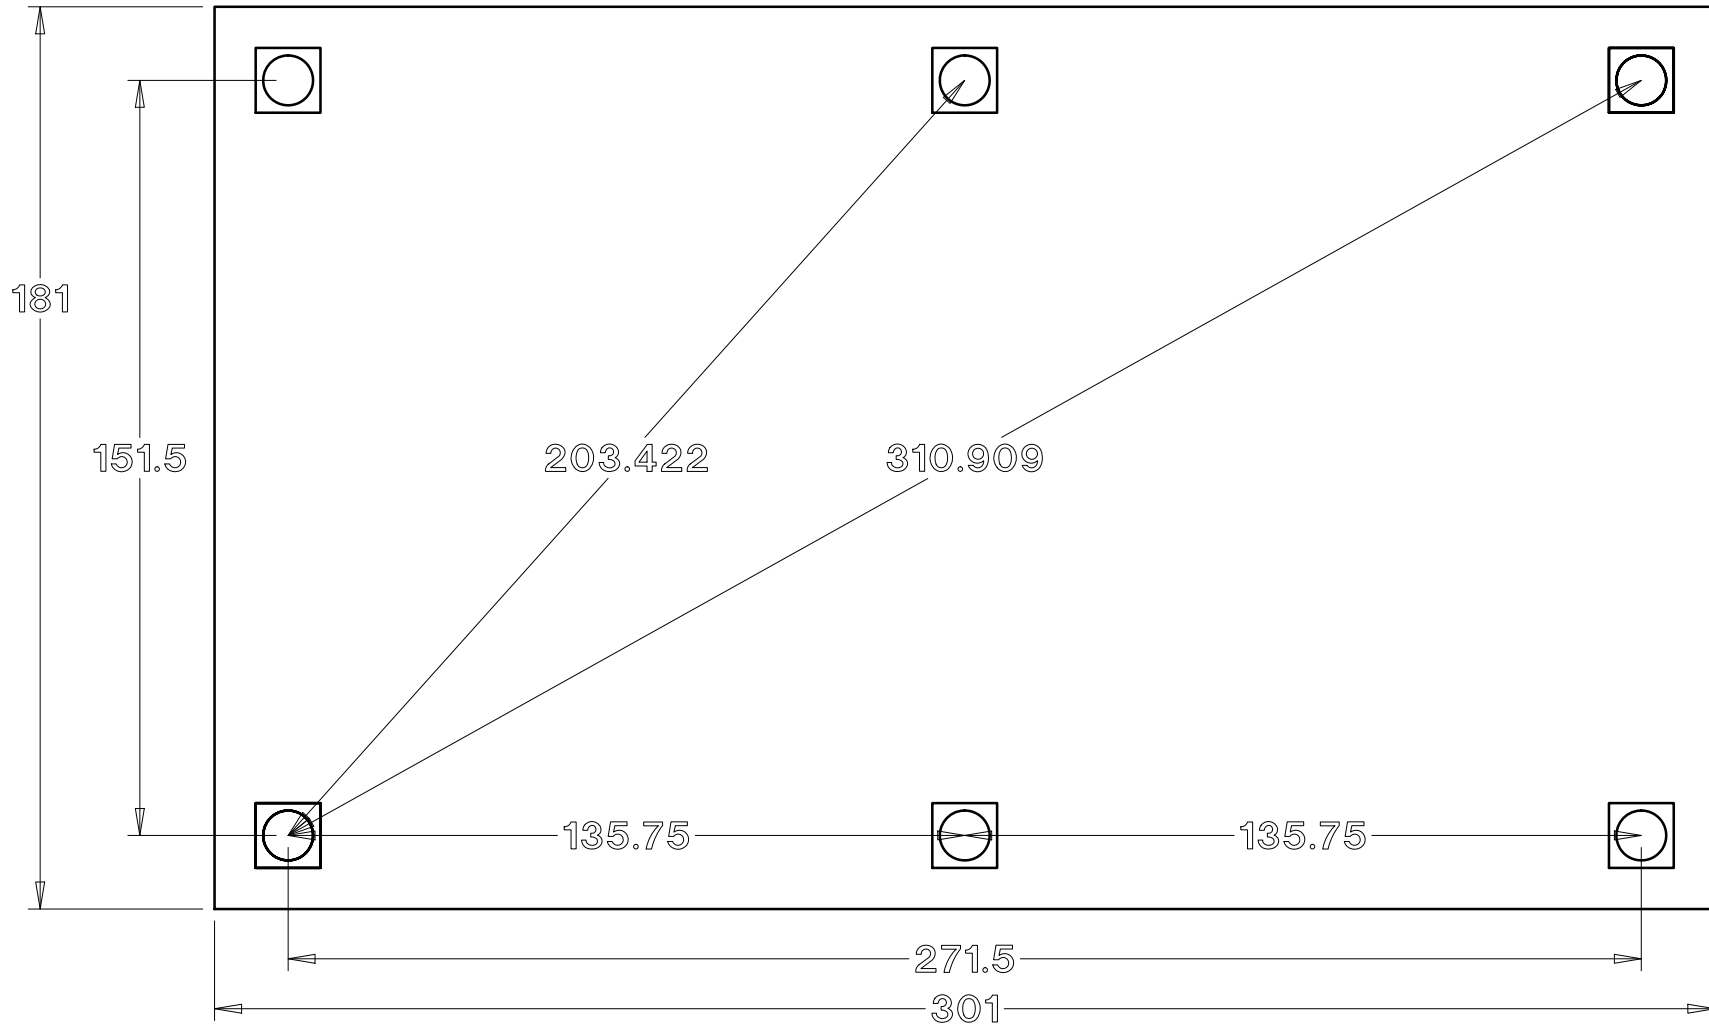

14 x 24 Arched Pavilion